


# EXISTING

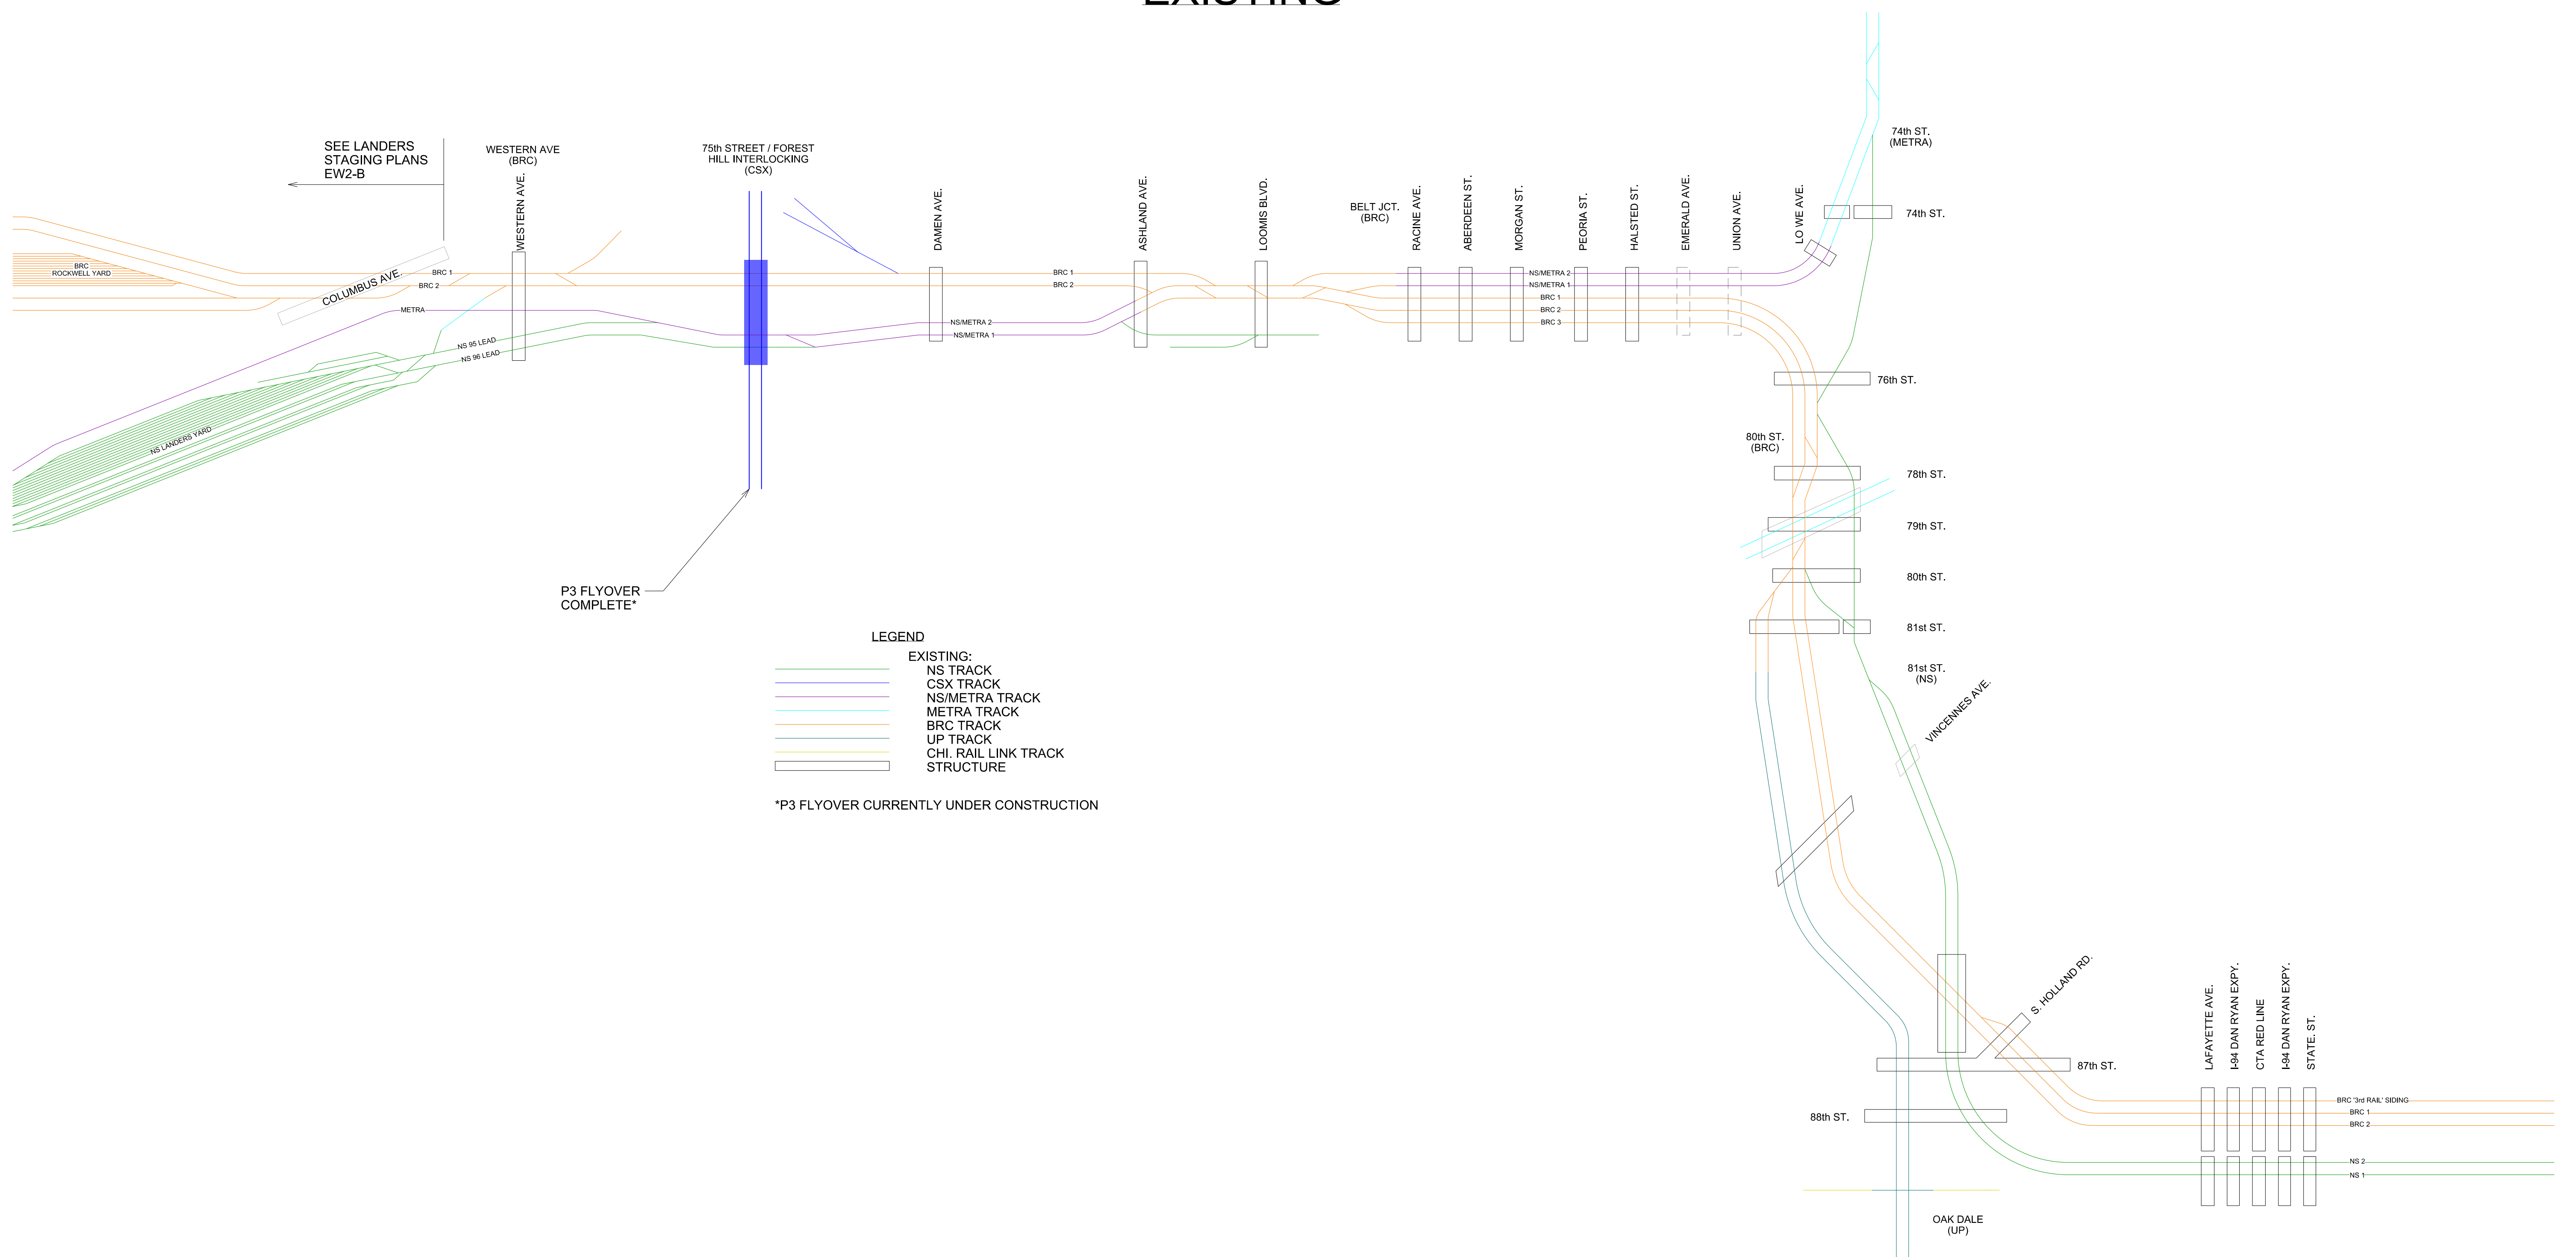


\*P3 FLYOVER CURRENTLY UNDER CONSTRUCTION

Preliminary Plan  
Not Approved for Operations

<p>Alfred Benesch &amp; Company 1230 East Diehl Road, Suite 109 Naperville, Illinois 60563 630-577-9100 Job No. 210200.07</p>		R	By	Date	Revision Description	<p>Owning Company: NORFOLK SOUTHERN RAILWAY</p>	<p>DESIGN &amp; CONSTRUCTION</p>	City / State:	Chicago, IL
		<p>Drawing Date: 08/02/2023</p> <p>Designed By: RDC</p> <p>Drawn By: SHB</p>	<p>Operating Division: GREAT LAKES</p> <p>Milepost:</p> <p>Checked By: RDC</p>	<p>County: COOK</p>	<p>PID Number: D1049</p> <p>File Number: TRK0123500</p> <p>VRN: 1052507</p>			<p>Project: CREATE EW-2 CONSTRUCTION STAGING SCHEMATIC</p>	
								Drawing Number:	EXISTING

# STAGE A-1

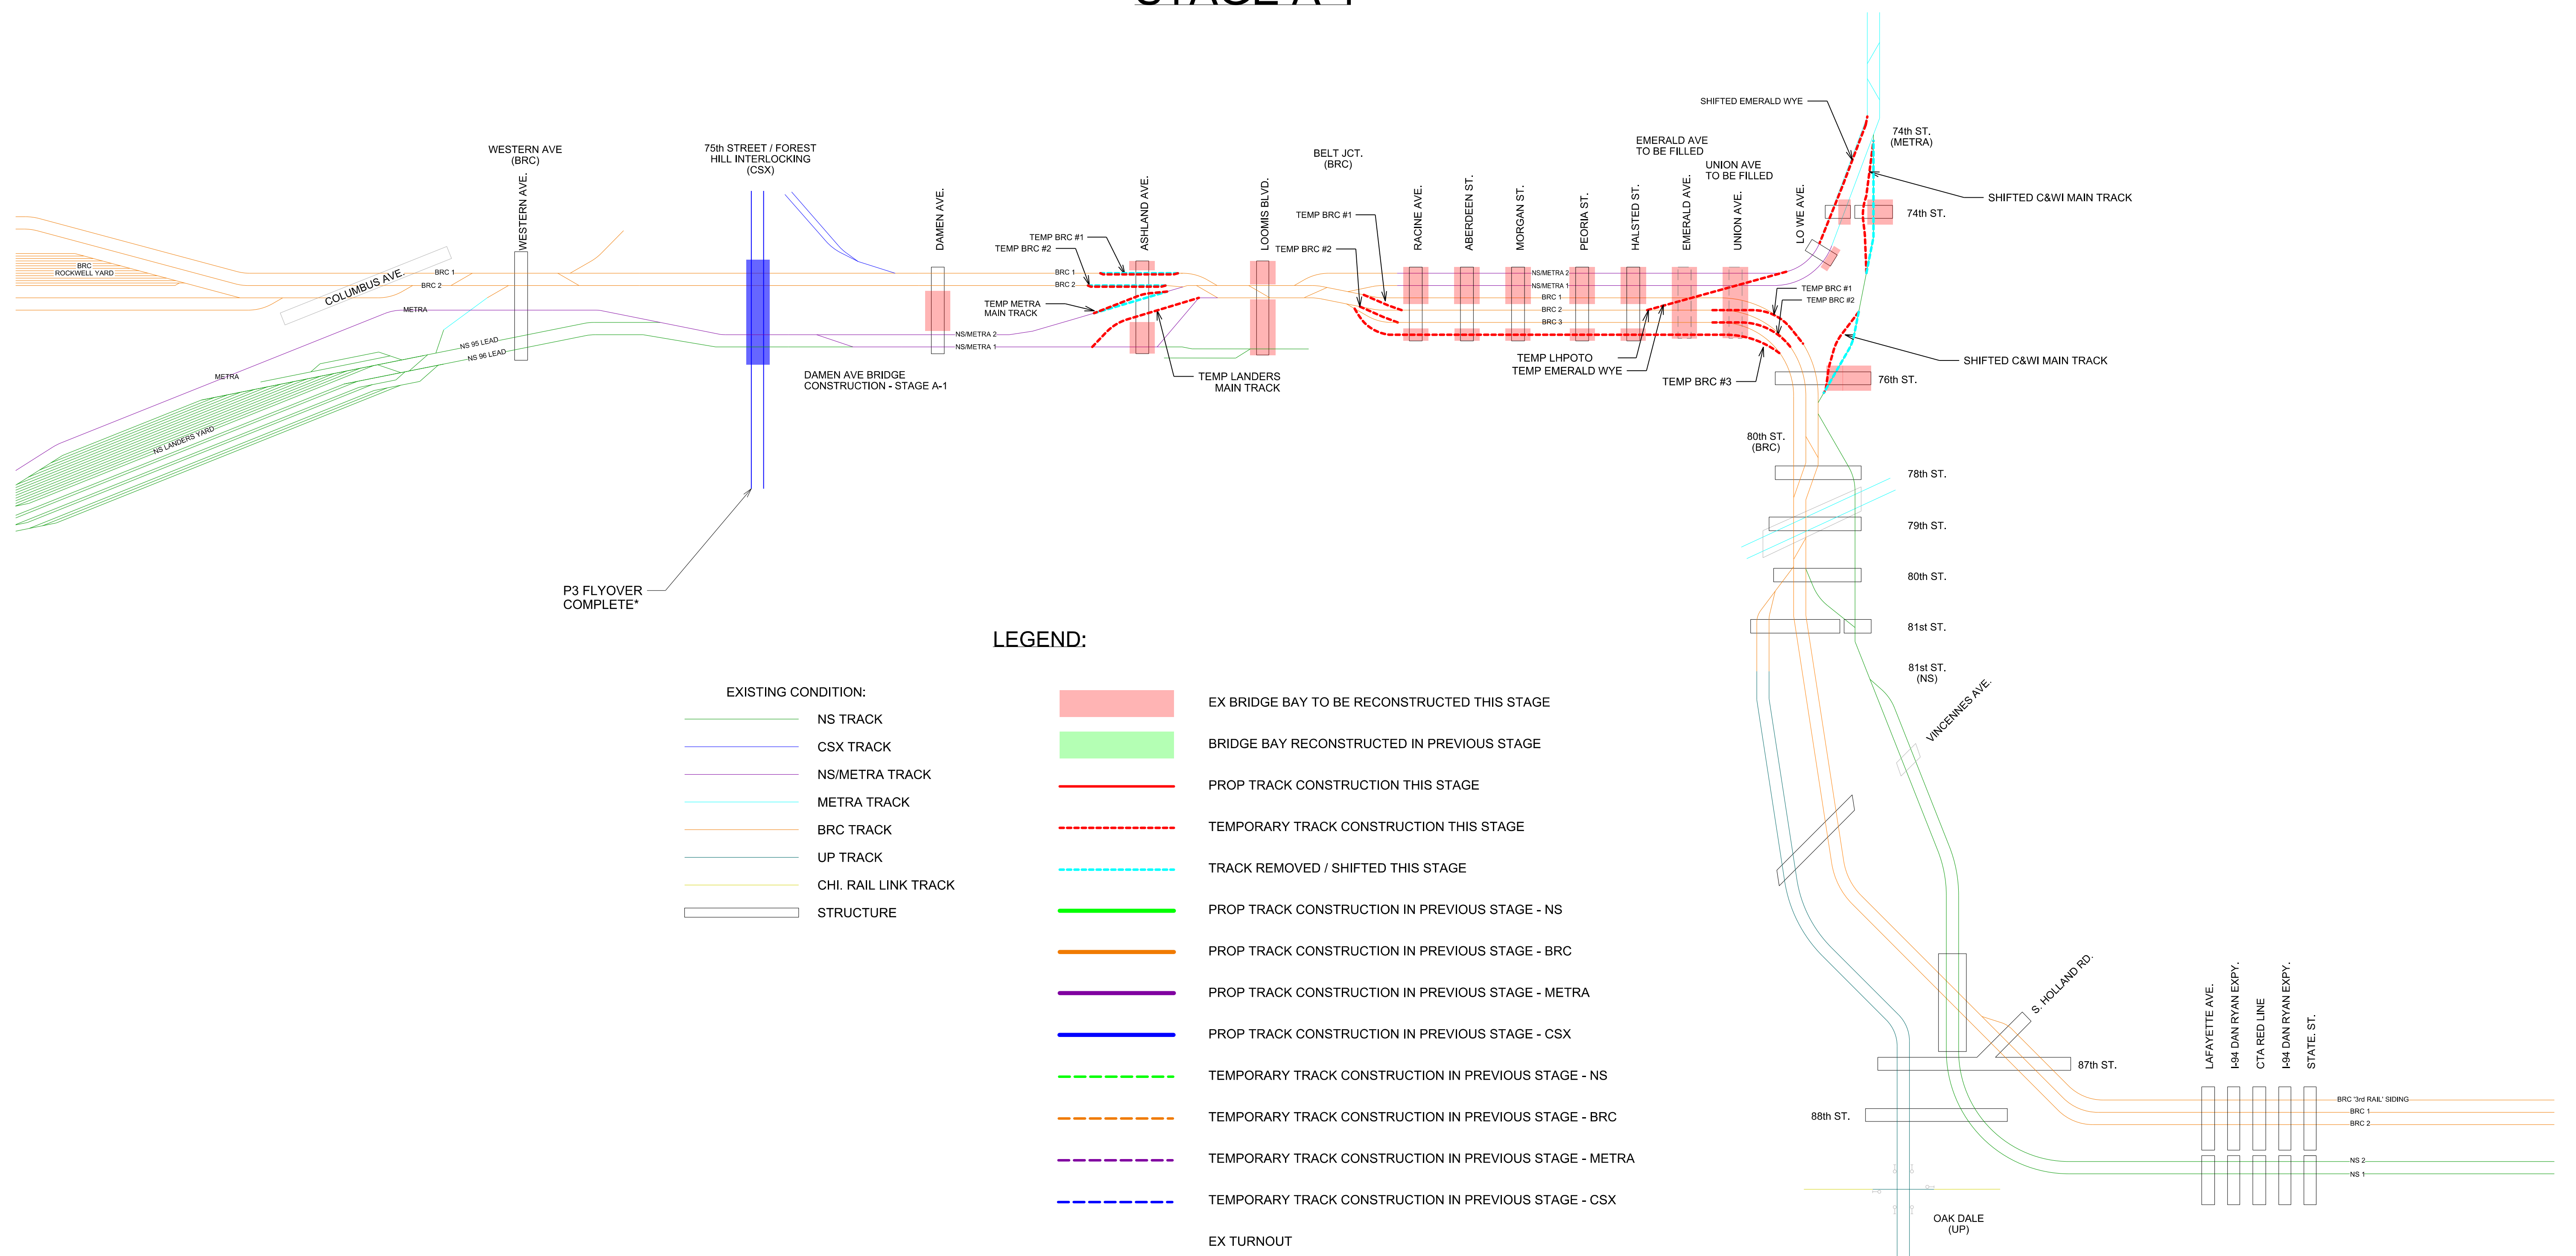


## LEGEND:

- |                            |                      |  |  |
|----------------------------|----------------------|--|--|
| <b>EXISTING CONDITION:</b> |                      |  | EX BRIDGE BAY TO BE RECONSTRUCTED THIS STAGE           |
|                            | NS TRACK             |  | BRIDGE BAY RECONSTRUCTED IN PREVIOUS STAGE             |
|                            | CSX TRACK            |  | PROP TRACK CONSTRUCTION THIS STAGE                     |
|                            | NS/METRA TRACK       |  | TEMPORARY TRACK CONSTRUCTION THIS STAGE                |
|                            | METRA TRACK          |  | TRACK REMOVED / SHIFTED THIS STAGE                     |
|                            | BRC TRACK            |  | PROP TRACK CONSTRUCTION IN PREVIOUS STAGE - NS         |
|                            | UP TRACK             |  | PROP TRACK CONSTRUCTION IN PREVIOUS STAGE - BRC        |
|                            | CHI. RAIL LINK TRACK |  | PROP TRACK CONSTRUCTION IN PREVIOUS STAGE - METRA      |
|                            | STRUCTURE            |  | PROP TRACK CONSTRUCTION IN PREVIOUS STAGE - CSX        |
|                            |                      |  | TEMPORARY TRACK CONSTRUCTION IN PREVIOUS STAGE - NS    |
|                            |                      |  | TEMPORARY TRACK CONSTRUCTION IN PREVIOUS STAGE - BRC   |
|                            |                      |  | TEMPORARY TRACK CONSTRUCTION IN PREVIOUS STAGE - METRA |
|                            |                      |  | TEMPORARY TRACK CONSTRUCTION IN PREVIOUS STAGE - CSX   |
|                            |                      |  | EX TURNOUT   |

\*P3 FLYOVER CURRENTLY UNDER CONSTRUCTION

Preliminary Plan  
Not Approved for Operations

**benesch**  
Alfred Benesch & Company  
1230 East Diehl Road, Suite 109  
Naperville, Illinois 60563  
630-577-9100 Job No. 210200.07

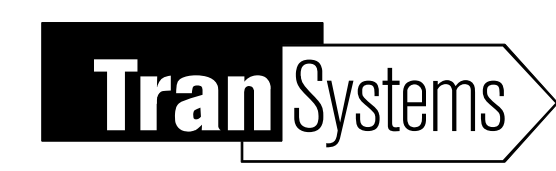

R	By	Date	Revision Description


**NS NORFOLK SOUTHERN**  
Owning Company: NORFOLK SOUTHERN RAILWAY

**ENGINEERING**  
DESIGN & CONSTRUCTION

Drawing Date:	08/02/2023	Operating Division:	GREAT LAKES	PID Number:	D1049
Designed By:	RDC	Milepost:		File Number:	TRK0123500
Drawn By:	SHB	County:	COOK	VRN:	1052507

City / State:	Chicago, IL
Project:	CREATE EW-2 CONSTRUCTION STAGING SCHEMATIC
Drawing Number:	<b>STAGE A-1</b>

# STAGE A-2

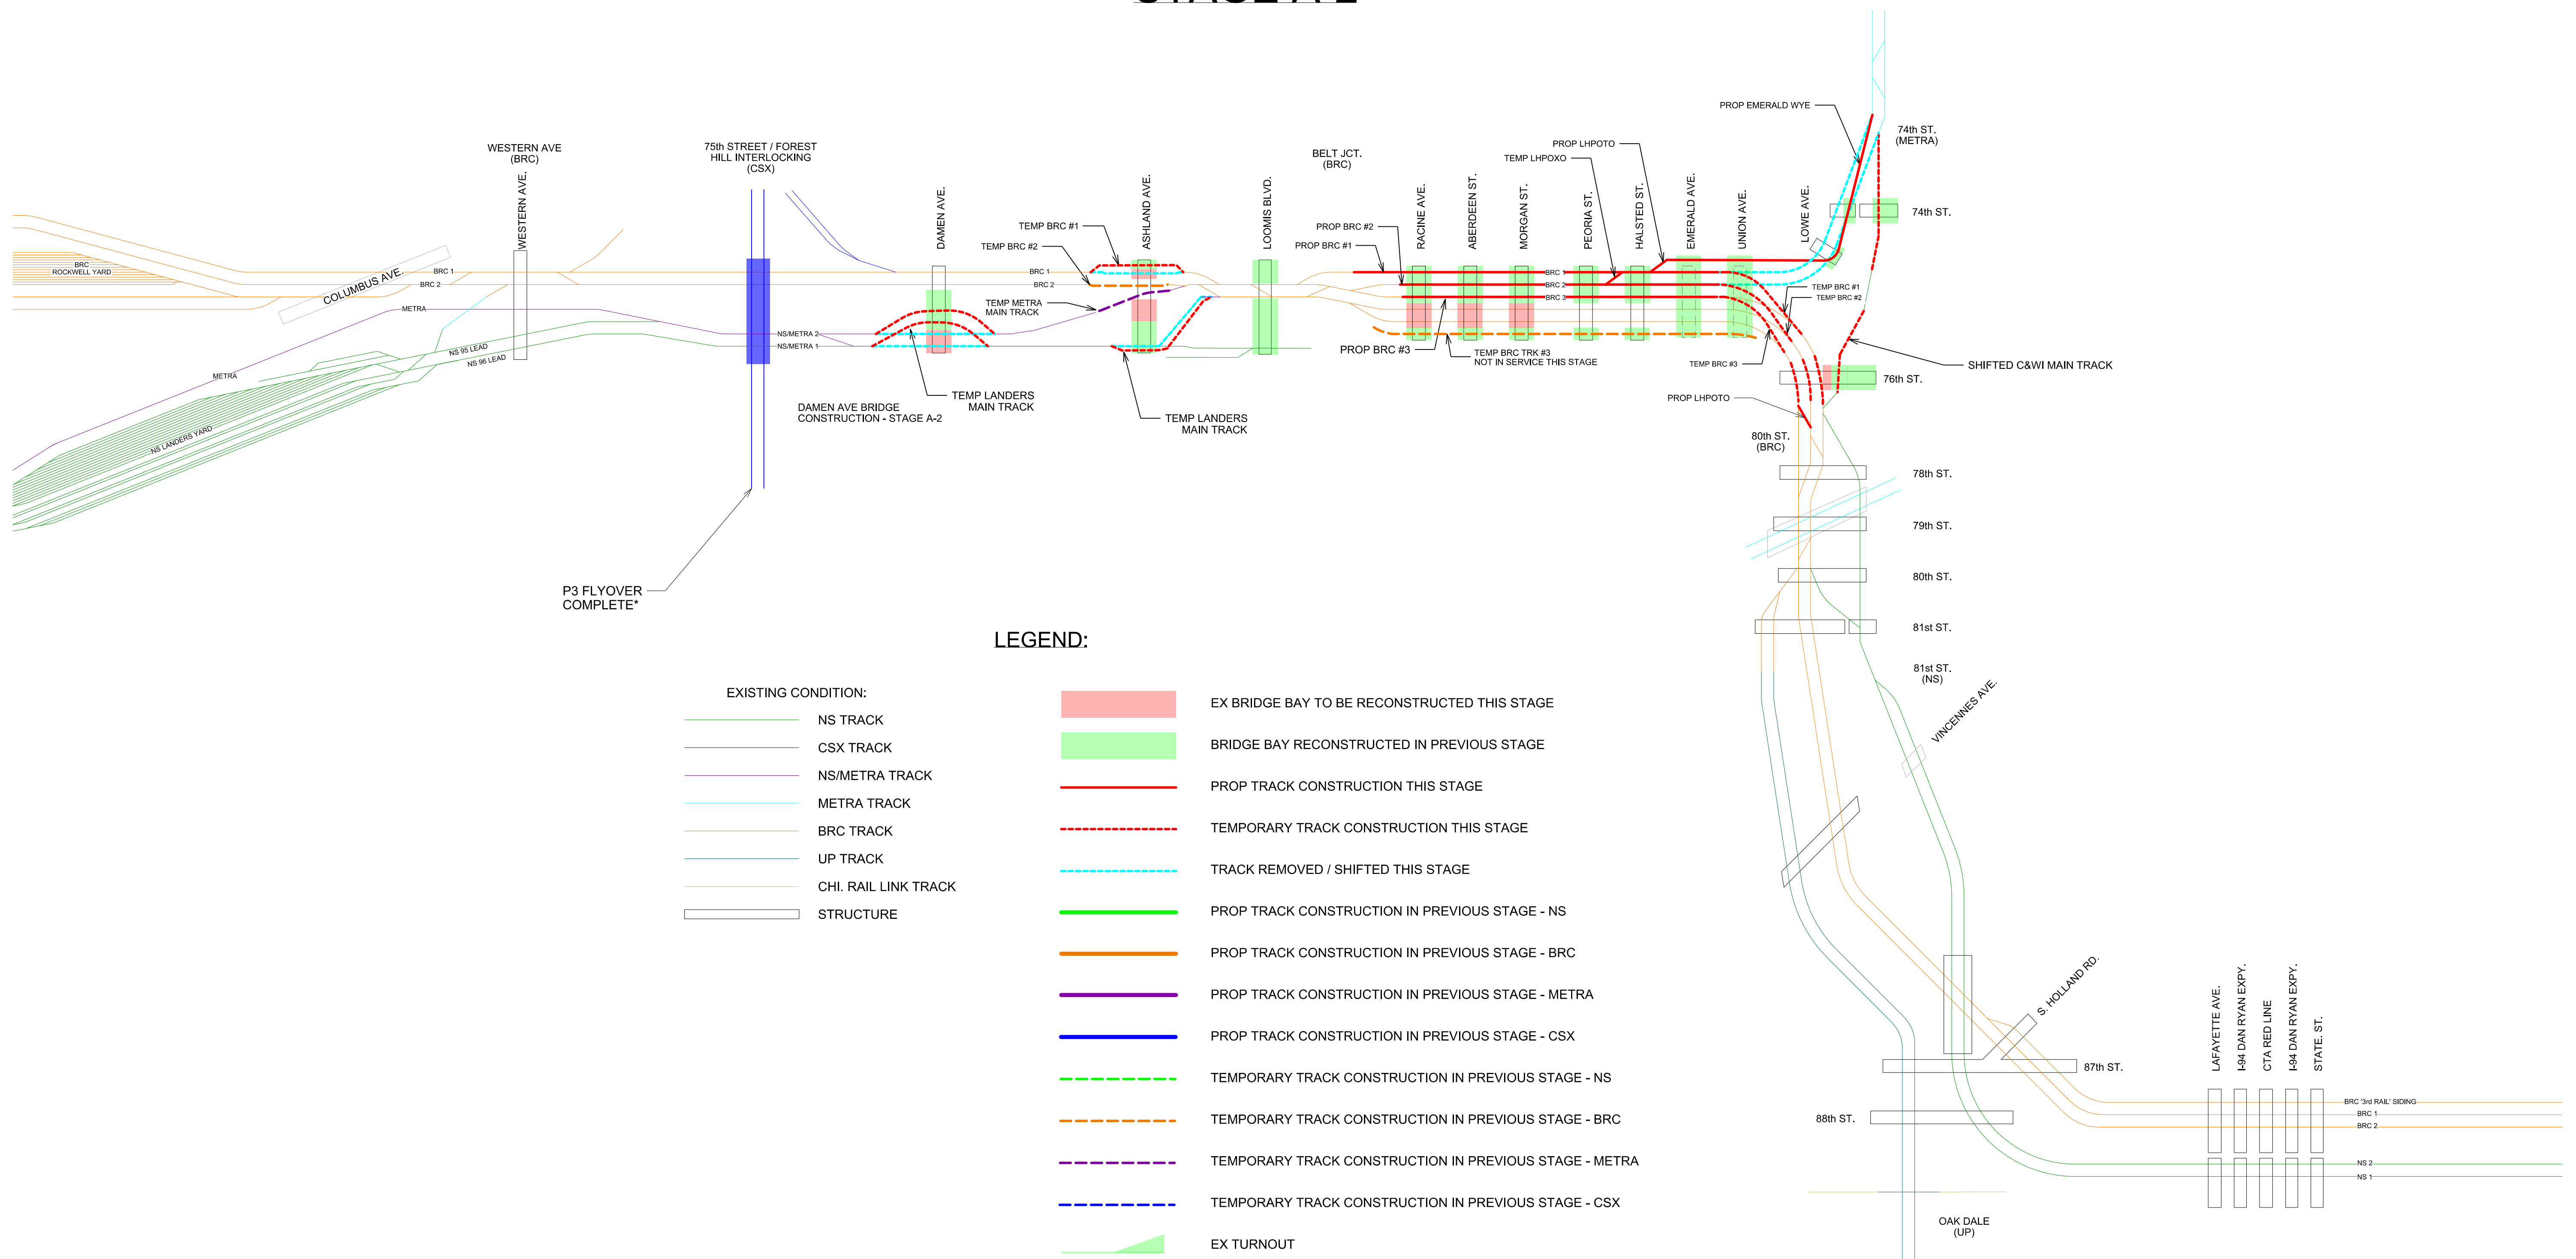

P3 FLYOVER COMPLETE\*

### LEGEND:


- |                            |  |  |
|----------------------------|--|--|
| <b>EXISTING CONDITION:</b> |  |  |
| NS TRACK                   | EX BRIDGE BAY TO BE RECONSTRUCTED THIS STAGE           |  |
| CSX TRACK                  | BRIDGE BAY RECONSTRUCTED IN PREVIOUS STAGE             |  |
| NS/METRA TRACK             | PROP TRACK CONSTRUCTION THIS STAGE                     |  |
| METRA TRACK                | TEMPORARY TRACK CONSTRUCTION THIS STAGE                |  |
| BRC TRACK                  | TRACK REMOVED / SHIFTED THIS STAGE                     |  |
| UP TRACK                   | PROP TRACK CONSTRUCTION IN PREVIOUS STAGE - NS         |  |
| CHI. RAIL LINK TRACK       | PROP TRACK CONSTRUCTION IN PREVIOUS STAGE - BRC        |  |
| STRUCTURE                  | PROP TRACK CONSTRUCTION IN PREVIOUS STAGE - METRA      |  |
|                            | PROP TRACK CONSTRUCTION IN PREVIOUS STAGE - CSX        |  |
|                            | TEMPORARY TRACK CONSTRUCTION IN PREVIOUS STAGE - NS    |  |
|                            | TEMPORARY TRACK CONSTRUCTION IN PREVIOUS STAGE - BRC   |  |
|                            | TEMPORARY TRACK CONSTRUCTION IN PREVIOUS STAGE - METRA |  |
|                            | TEMPORARY TRACK CONSTRUCTION IN PREVIOUS STAGE - CSX   |  |
|                            | EX TURNOUT   |  |

\*P3 FLYOVER CURRENTLY UNDER CONSTRUCTION

**Preliminary Plan**  
 Not Approved for Operations

 Alfred Benesch & Company 1230 East Diehl Road, Suite 109 Naperville, Illinois 60563 630-577-9100 Job No. 210200.07		<i>R</i>	<i>By</i>	<i>Date</i>	<i>Revision Description</i>	 <b>Owning Company: NORFOLK SOUTHERN RAILWAY</b>	 DESIGN & CONSTRUCTION	City / State:	Chicago, IL					
								Project:		CREATE EW-2				
						Drawing Date:		08/02/2023	Operating Division:		GREAT LAKES	PID Number:		D1049
						Designed By:		RDC	Milepost:			File Number:		TRK0123500
						Drawn By:		SHB	Checked By:		RDC	County:		COOK
									VRN:		1052507	Drawing Number:		<b>STAGE A-2</b>

# STAGE A-3

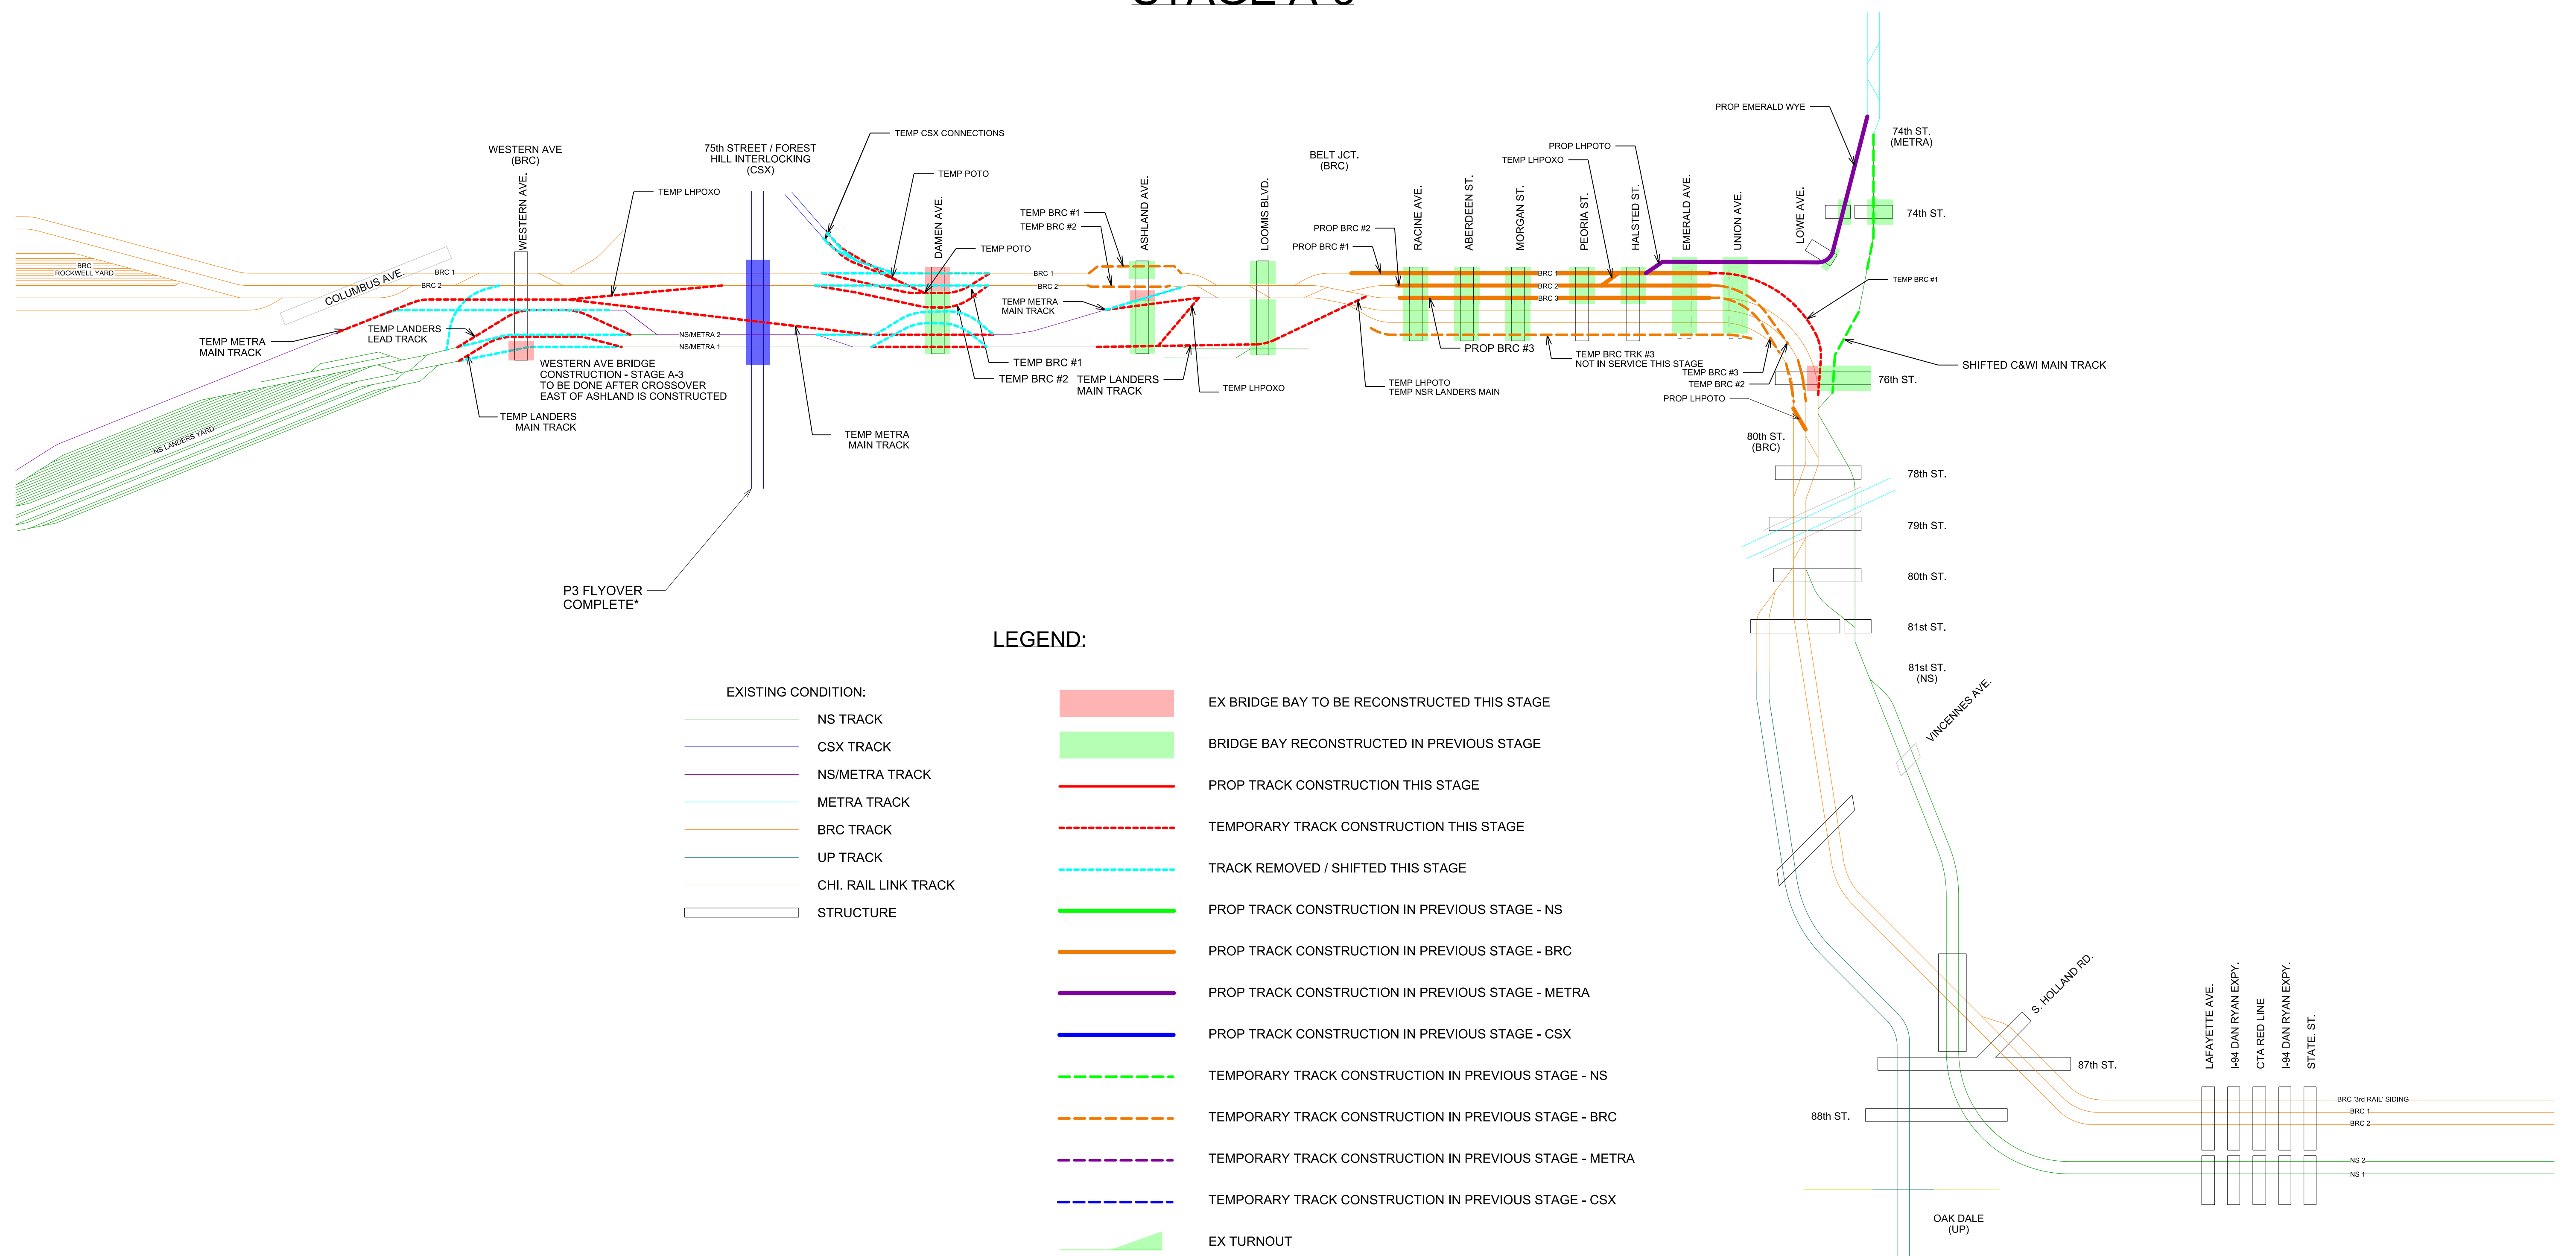

## LEGEND:


EXISTING CONDITION:			
	NS TRACK		EX BRIDGE BAY TO BE RECONSTRUCTED THIS STAGE
	CSX TRACK		BRIDGE BAY RECONSTRUCTED IN PREVIOUS STAGE
	NS/METRA TRACK		PROP TRACK CONSTRUCTION THIS STAGE
	METRA TRACK		TEMPORARY TRACK CONSTRUCTION THIS STAGE
	BRC TRACK		TRACK REMOVED / SHIFTED THIS STAGE
	UP TRACK		PROP TRACK CONSTRUCTION IN PREVIOUS STAGE - NS
	CHI. RAIL LINK TRACK		PROP TRACK CONSTRUCTION IN PREVIOUS STAGE - BRC
	STRUCTURE		PROP TRACK CONSTRUCTION IN PREVIOUS STAGE - METRA
			PROP TRACK CONSTRUCTION IN PREVIOUS STAGE - CSX
			TEMPORARY TRACK CONSTRUCTION IN PREVIOUS STAGE - NS
			TEMPORARY TRACK CONSTRUCTION IN PREVIOUS STAGE - BRC
			TEMPORARY TRACK CONSTRUCTION IN PREVIOUS STAGE - METRA
			TEMPORARY TRACK CONSTRUCTION IN PREVIOUS STAGE - CSX
			EX TURNOUT

\*P3 FLYOVER CURRENTLY UNDER CONSTRUCTION

**Preliminary Plan**  
 Not Approved for Operations

 Alfred Benesch & Company 1230 East Diehl Road, Suite 109 Naperville, Illinois 60563 630-577-9100 Job No. 210200.07		<i>R</i>	<i>By</i>	<i>Date</i>	<i>Revision Description</i>	 Owning Company: NORFOLK SOUTHERN RAILWAY	 DESIGN & CONSTRUCTION	City / State:	Chicago, IL	
								Project:		CREATE EW-2 CONSTRUCTION STAGING SCHEMATIC
						Drawing Date: 08/02/2023    Operating Division: GREAT LAKES    PID Number: D1049 Designed By: RDC    Milepost:    File Number: TRK0123500 Drawn By: SHB    Checked By: RDC    County: COOK    VRN: 1052507		Drawing Number:		<b>STAGE A-3</b>

# STAGE A-4

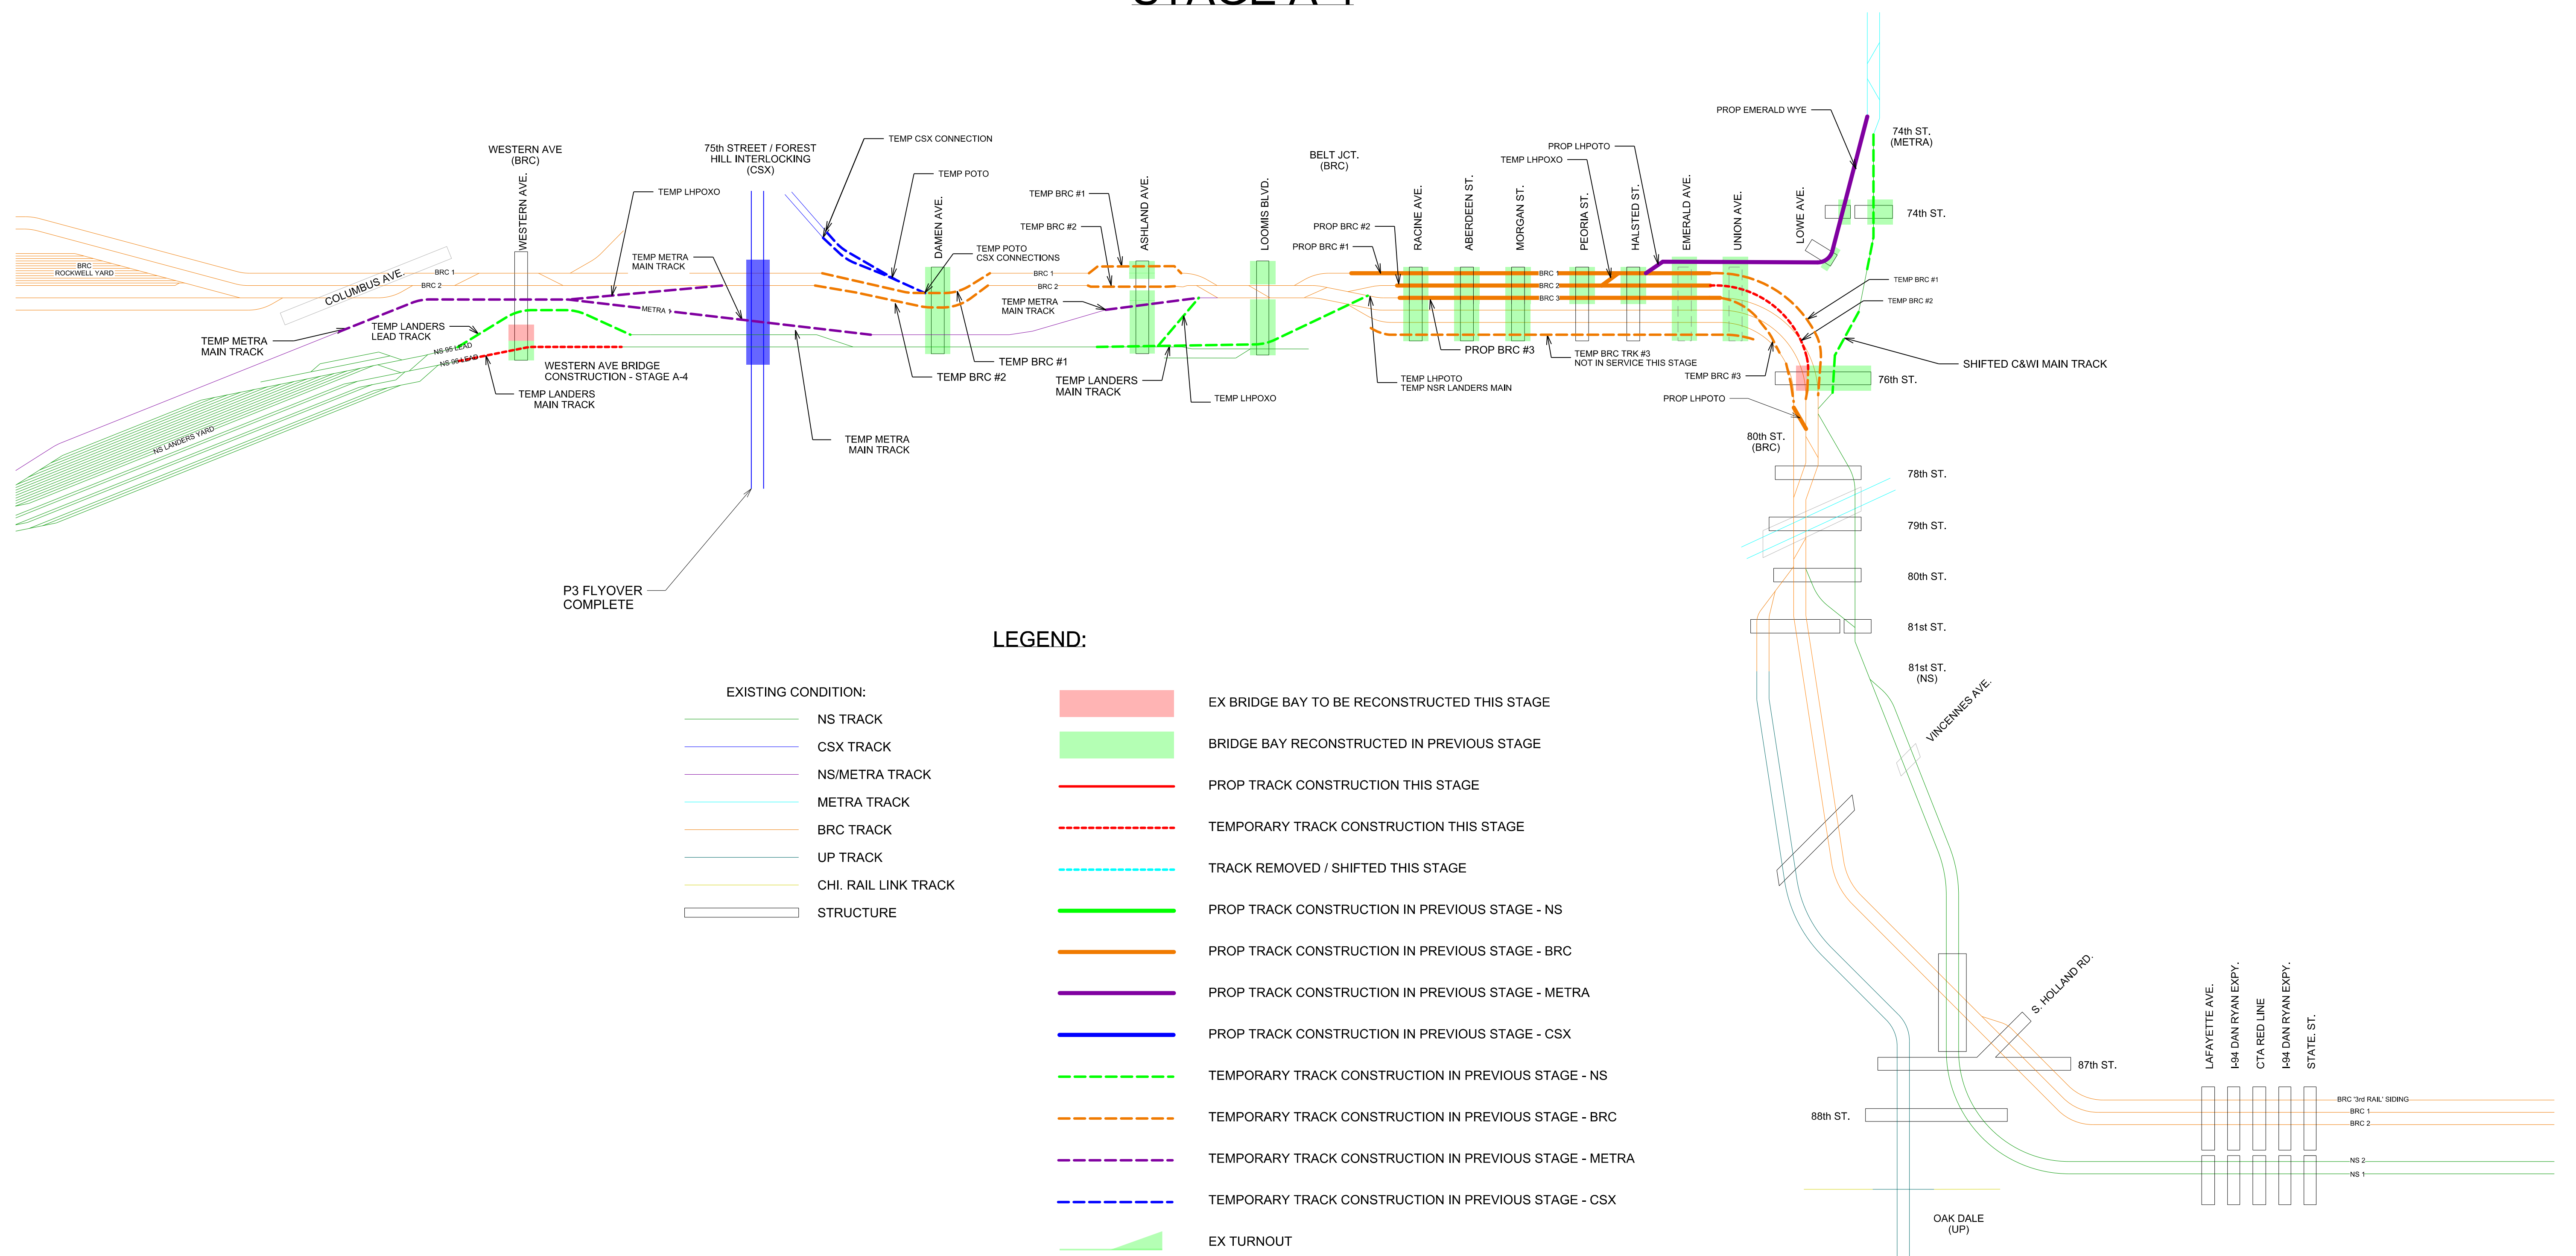

### LEGEND:


- |                            |  |  |
|----------------------------|--|--|
| <b>EXISTING CONDITION:</b> |  |  |
| — NS TRACK                 | — EX BRIDGE BAY TO BE RECONSTRUCTED THIS STAGE           |  |
| — CSX TRACK                | — BRIDGE BAY RECONSTRUCTED IN PREVIOUS STAGE             |  |
| — NS/METRA TRACK           | — PROP TRACK CONSTRUCTION THIS STAGE                     |  |
| — METRA TRACK              | — TEMPORARY TRACK CONSTRUCTION THIS STAGE                |  |
| — BRC TRACK                | — TRACK REMOVED / SHIFTED THIS STAGE                     |  |
| — UP TRACK                 | — PROP TRACK CONSTRUCTION IN PREVIOUS STAGE - NS         |  |
| — CHI. RAIL LINK TRACK     | — PROP TRACK CONSTRUCTION IN PREVIOUS STAGE - BRC        |  |
| — STRUCTURE                | — PROP TRACK CONSTRUCTION IN PREVIOUS STAGE - METRA      |  |
|                            | — PROP TRACK CONSTRUCTION IN PREVIOUS STAGE - CSX        |  |
|                            | — TEMPORARY TRACK CONSTRUCTION IN PREVIOUS STAGE - NS    |  |
|                            | — TEMPORARY TRACK CONSTRUCTION IN PREVIOUS STAGE - BRC   |  |
|                            | — TEMPORARY TRACK CONSTRUCTION IN PREVIOUS STAGE - METRA |  |
|                            | — TEMPORARY TRACK CONSTRUCTION IN PREVIOUS STAGE - CSX   |  |
|                            | — EX TURNOUT   |  |










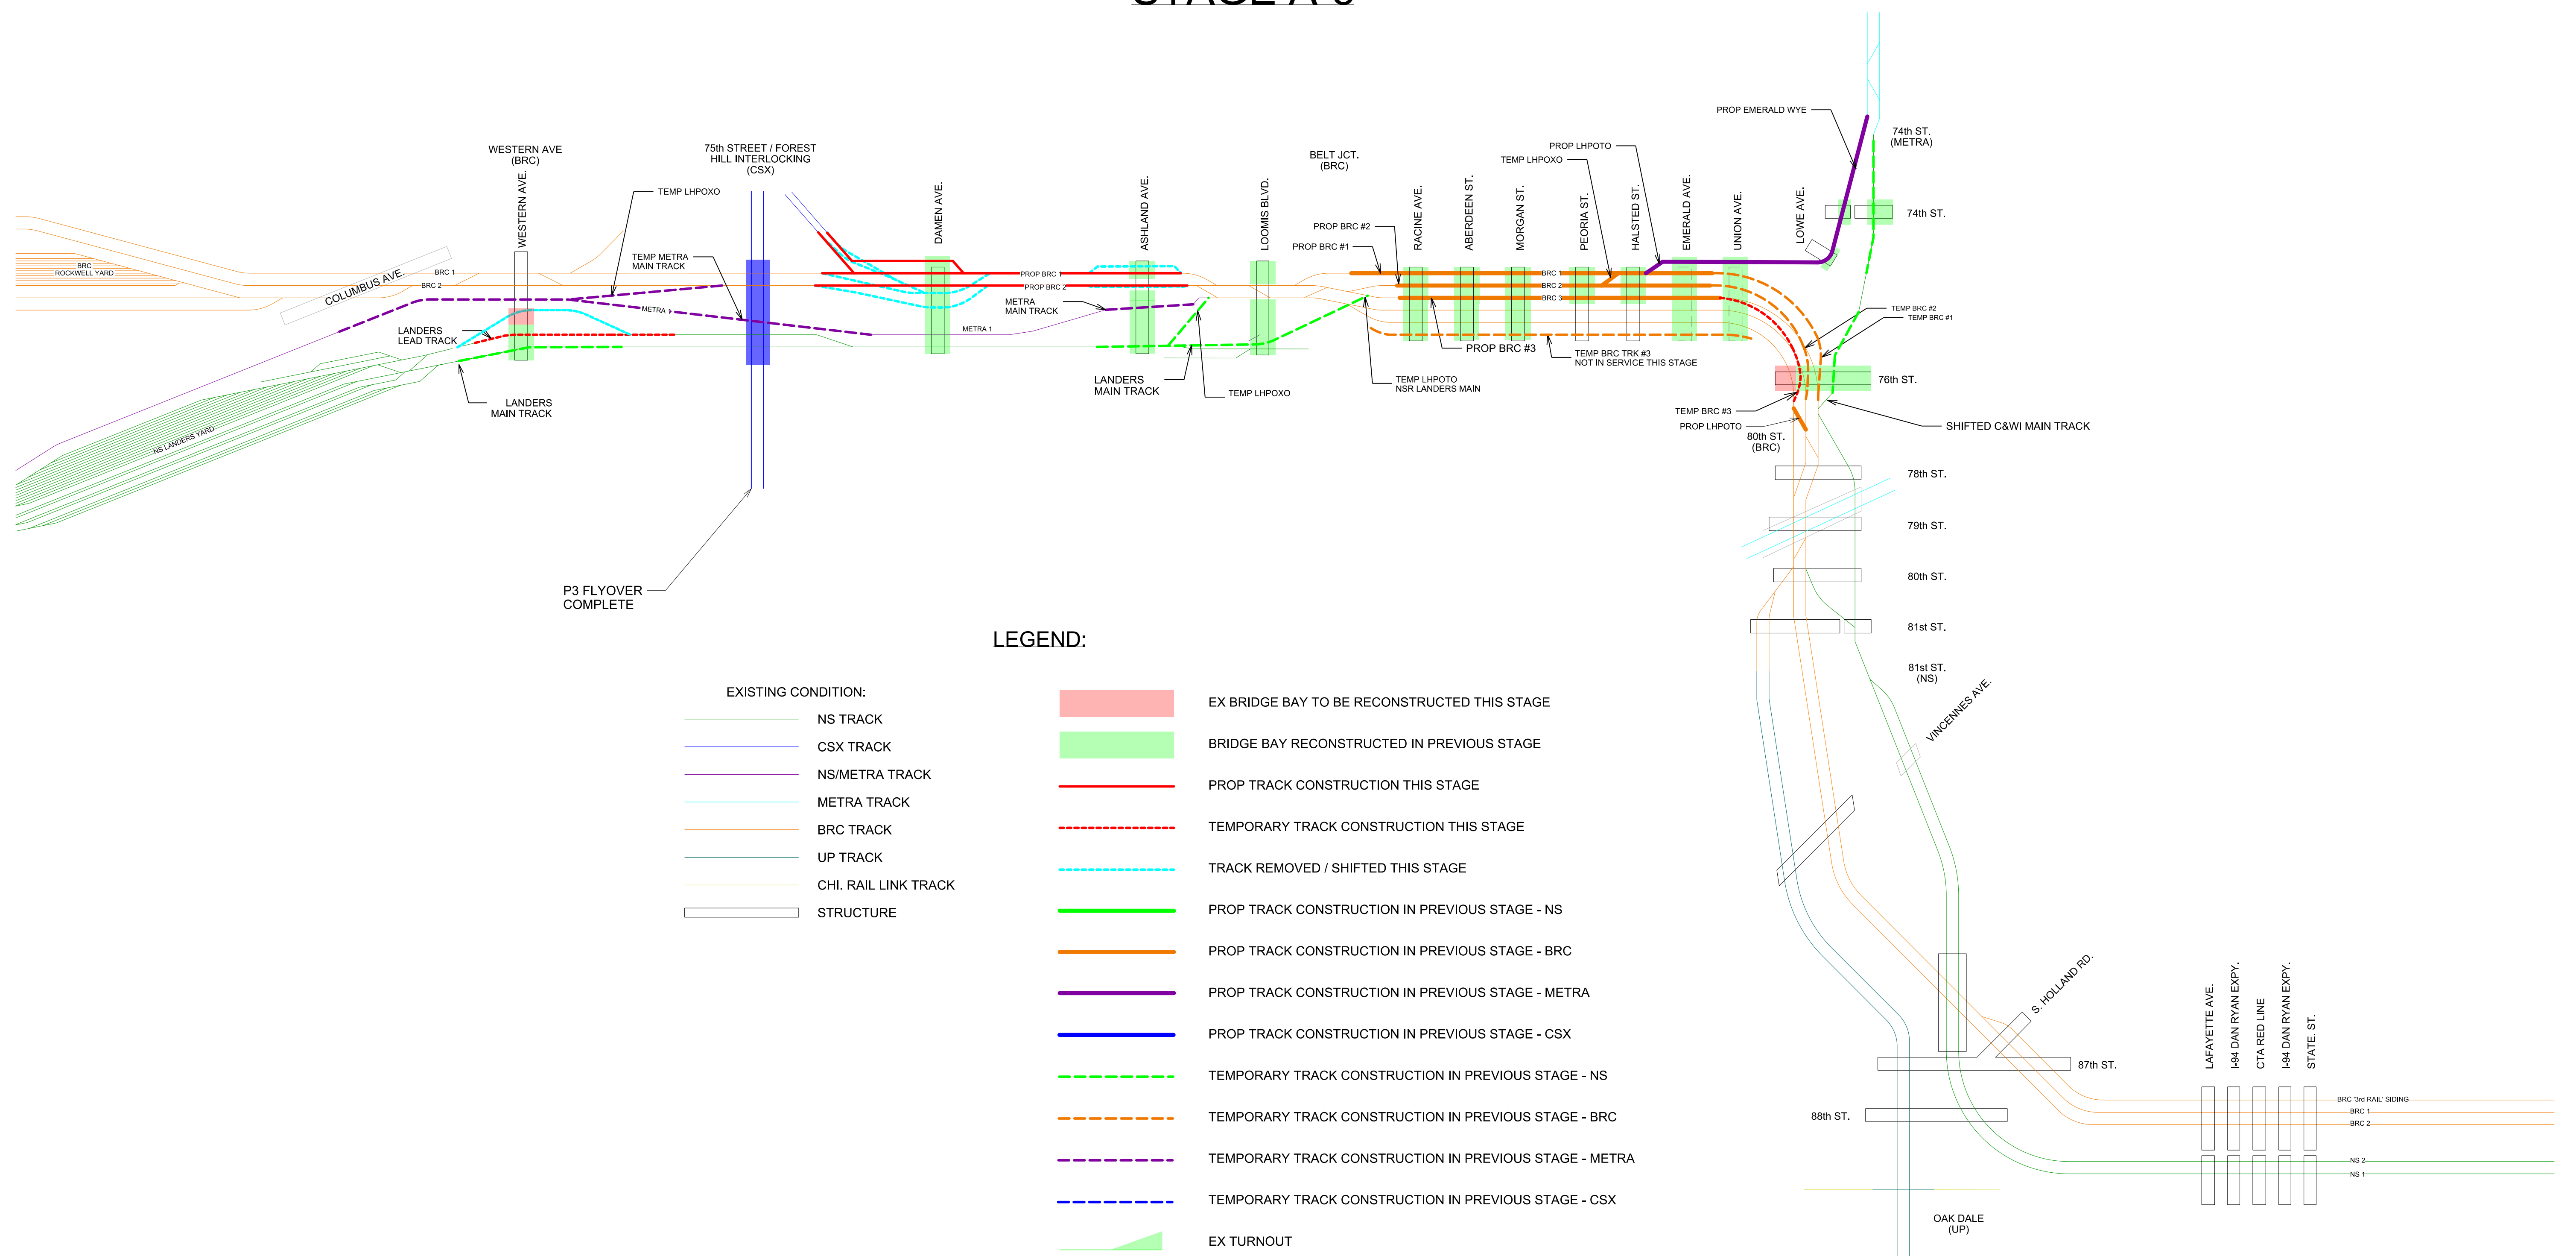



 








\*P3 FLYOVER CURRENTLY UNDER CONSTRUCTION

**Preliminary Plan**  
*Not Approved for Operations*

 Alfred Benesch & Company 1230 East Diehl Road, Suite 109 Naperville, Illinois 60563 630-577-9100 Job No. 210200.07		<i>R</i>	<i>By</i>	<i>Date</i>	<i>Revision Description</i>	 Owning Company: NORFOLK SOUTHERN RAILWAY	 DESIGN & CONSTRUCTION	City / State:	Chicago, IL
								Project:	
						Drawing Number:		CONSTRUCTION STAGING SCHEMATIC	
						Drawing Number:		<b>STAGE A-4</b>	





# STAGE A-5




- |  |                      |   |  |
|--|----------------------|---|--|
| <b>EXISTING CONDITION:</b>   |                      |   | EX BRIDGE BAY TO BE RECONSTRUCTED THIS STAGE           |
|  | NS TRACK             |  | BRIDGE BAY RECONSTRUCTED IN PREVIOUS STAGE             |
|  | CSX TRACK            |  | PROP TRACK CONSTRUCTION THIS STAGE                     |
|  | NS/METRA TRACK       |  | TEMPORARY TRACK CONSTRUCTION THIS STAGE                |
|  | METRA TRACK          |  | TRACK REMOVED / SHIFTED THIS STAGE                     |
|  | BRC TRACK            |  | PROP TRACK CONSTRUCTION IN PREVIOUS STAGE - NS         |
|  | UP TRACK             |  | PROP TRACK CONSTRUCTION IN PREVIOUS STAGE - BRC        |
|  | CHI. RAIL LINK TRACK |  | PROP TRACK CONSTRUCTION IN PREVIOUS STAGE - METRA      |
|  | STRUCTURE            |  | PROP TRACK CONSTRUCTION IN PREVIOUS STAGE - CSX        |
|  |                      |  | TEMPORARY TRACK CONSTRUCTION IN PREVIOUS STAGE - NS    |
|  |                      |  | TEMPORARY TRACK CONSTRUCTION IN PREVIOUS STAGE - BRC   |
|  |                      |  | TEMPORARY TRACK CONSTRUCTION IN PREVIOUS STAGE - METRA |
|  |                      |  | TEMPORARY TRACK CONSTRUCTION IN PREVIOUS STAGE - CSX   |
|  |                      |  | EX TURNOUT   |

\*P3 FLYOVER CURRENTLY UNDER CONSTRUCTION

Preliminary Plan  
Not Approved for Operations

 Alfred Benesch & Company 1230 East Diehl Road, Suite 109 Naperville, Illinois 60563 630-577-9100 Job No. 210200.07		R	By	Date	Revision Description	  Owning Company: NORFOLK SOUTHERN RAILWAY Design & Construction	City / State:	Chicago, IL
							Drawing Date: 08/02/2023 Designed By: RDC Drawn By: SHB Checked By: RDC	Operating Division: GREAT LAKES Milepost: County: COOK
							Drawing Number:	<b>STAGE A-5</b>

# SEGMENT A - FINAL

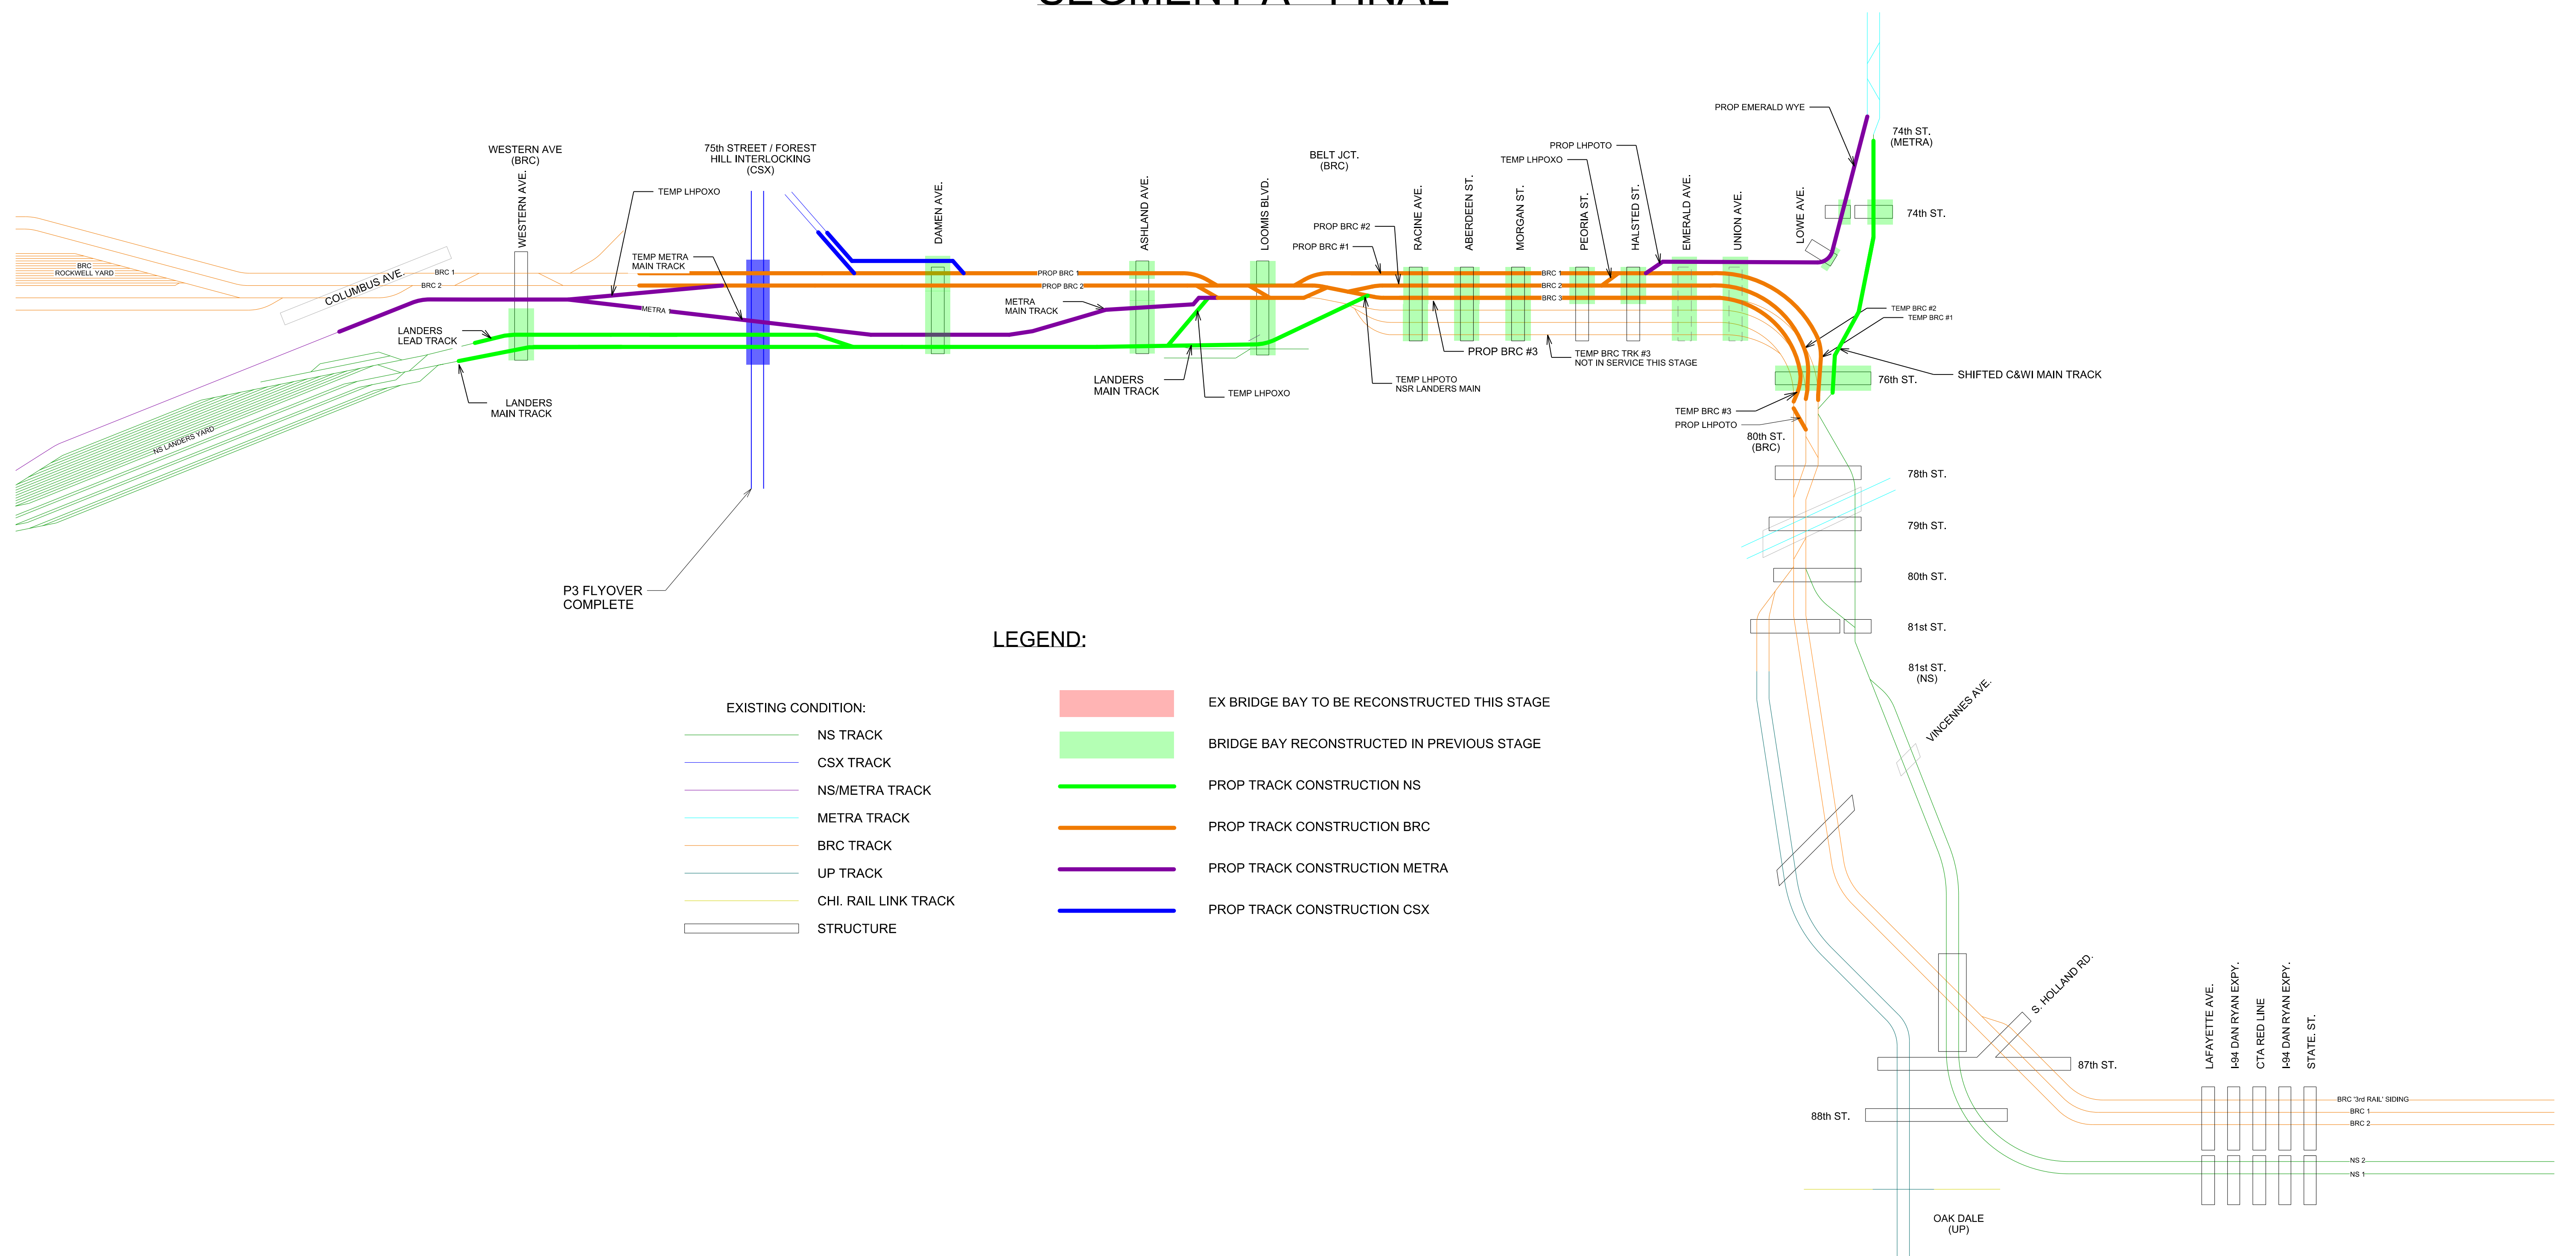


### LEGEND:

- |   |                      |   |  |
|---|----------------------|---|--|
| EXISTING CONDITION:   |                      | <span style="display:inline-block; width:15px; height:10px; background-color:lightcoral;"></span> | EX BRIDGE BAY TO BE RECONSTRUCTED THIS STAGE |
| <span style="display:inline-block; width:15px; border-bottom:1px solid green;"></span>  | NS TRACK             | <span style="display:inline-block; width:15px; height:10px; background-color:lightgreen;"></span> | BRIDGE BAY RECONSTRUCTED IN PREVIOUS STAGE   |
| <span style="display:inline-block; width:15px; border-bottom:1px solid blue;"></span>   | CSX TRACK            | <span style="display:inline-block; width:15px; border-bottom:1px solid green;"></span>            | PROP TRACK CONSTRUCTION NS                   |
| <span style="display:inline-block; width:15px; border-bottom:1px solid purple;"></span> | NS/METRA TRACK       | <span style="display:inline-block; width:15px; border-bottom:1px solid orange;"></span>           | PROP TRACK CONSTRUCTION BRC                  |
| <span style="display:inline-block; width:15px; border-bottom:1px solid cyan;"></span>   | METRA TRACK          | <span style="display:inline-block; width:15px; border-bottom:1px solid purple;"></span>           | PROP TRACK CONSTRUCTION METRA                |
| <span style="display:inline-block; width:15px; border-bottom:1px solid orange;"></span> | BRC TRACK            | <span style="display:inline-block; width:15px; border-bottom:1px solid blue;"></span>             | PROP TRACK CONSTRUCTION CSX                  |
| <span style="display:inline-block; width:15px; border-bottom:1px solid grey;"></span>   | UP TRACK             |   |  |
| <span style="display:inline-block; width:15px; border-bottom:1px solid yellow;"></span> | CHI. RAIL LINK TRACK |   |  |
| <span style="display:inline-block; width:15px; border:1px solid black;"></span>         | STRUCTURE            |   |  |

**Preliminary Plan**  
*Not Approved for Operations*

 Alfred Benesch & Company 1230 East Diehl Road, Suite 109 Naperville, Illinois 60563 630-577-9100 Job No. 210200.07		<i>R</i>	<i>By</i>	<i>Date</i>	<i>Revision Description</i>	 Owning Company: NORFOLK SOUTHERN RAILWAY	 DESIGN & CONSTRUCTION	<i>City / State:</i>	Chicago, IL				
								<i>Project:</i>	CREATE EW-2 CONSTRUCTION STAGING SCHEMATIC				
						<i>Drawing Date:</i>	08/02/2023	<i>Operating Division:</i>	GREAT LAKES	<i>PID Number:</i>	D1049	<i>Drawing Number:</i>	<b>SEGMENT A - FINAL</b>
						<i>Designed By:</i>	RDC	<i>Milepost:</i>		<i>File Number:</i>	TRK0123500	<i>VRN:</i>	
						<i>Drawn By:</i>	SHB	<i>Checked By:</i>	RDC	<i>County:</i>	COOK		

# OVERALL PROJECT FINAL

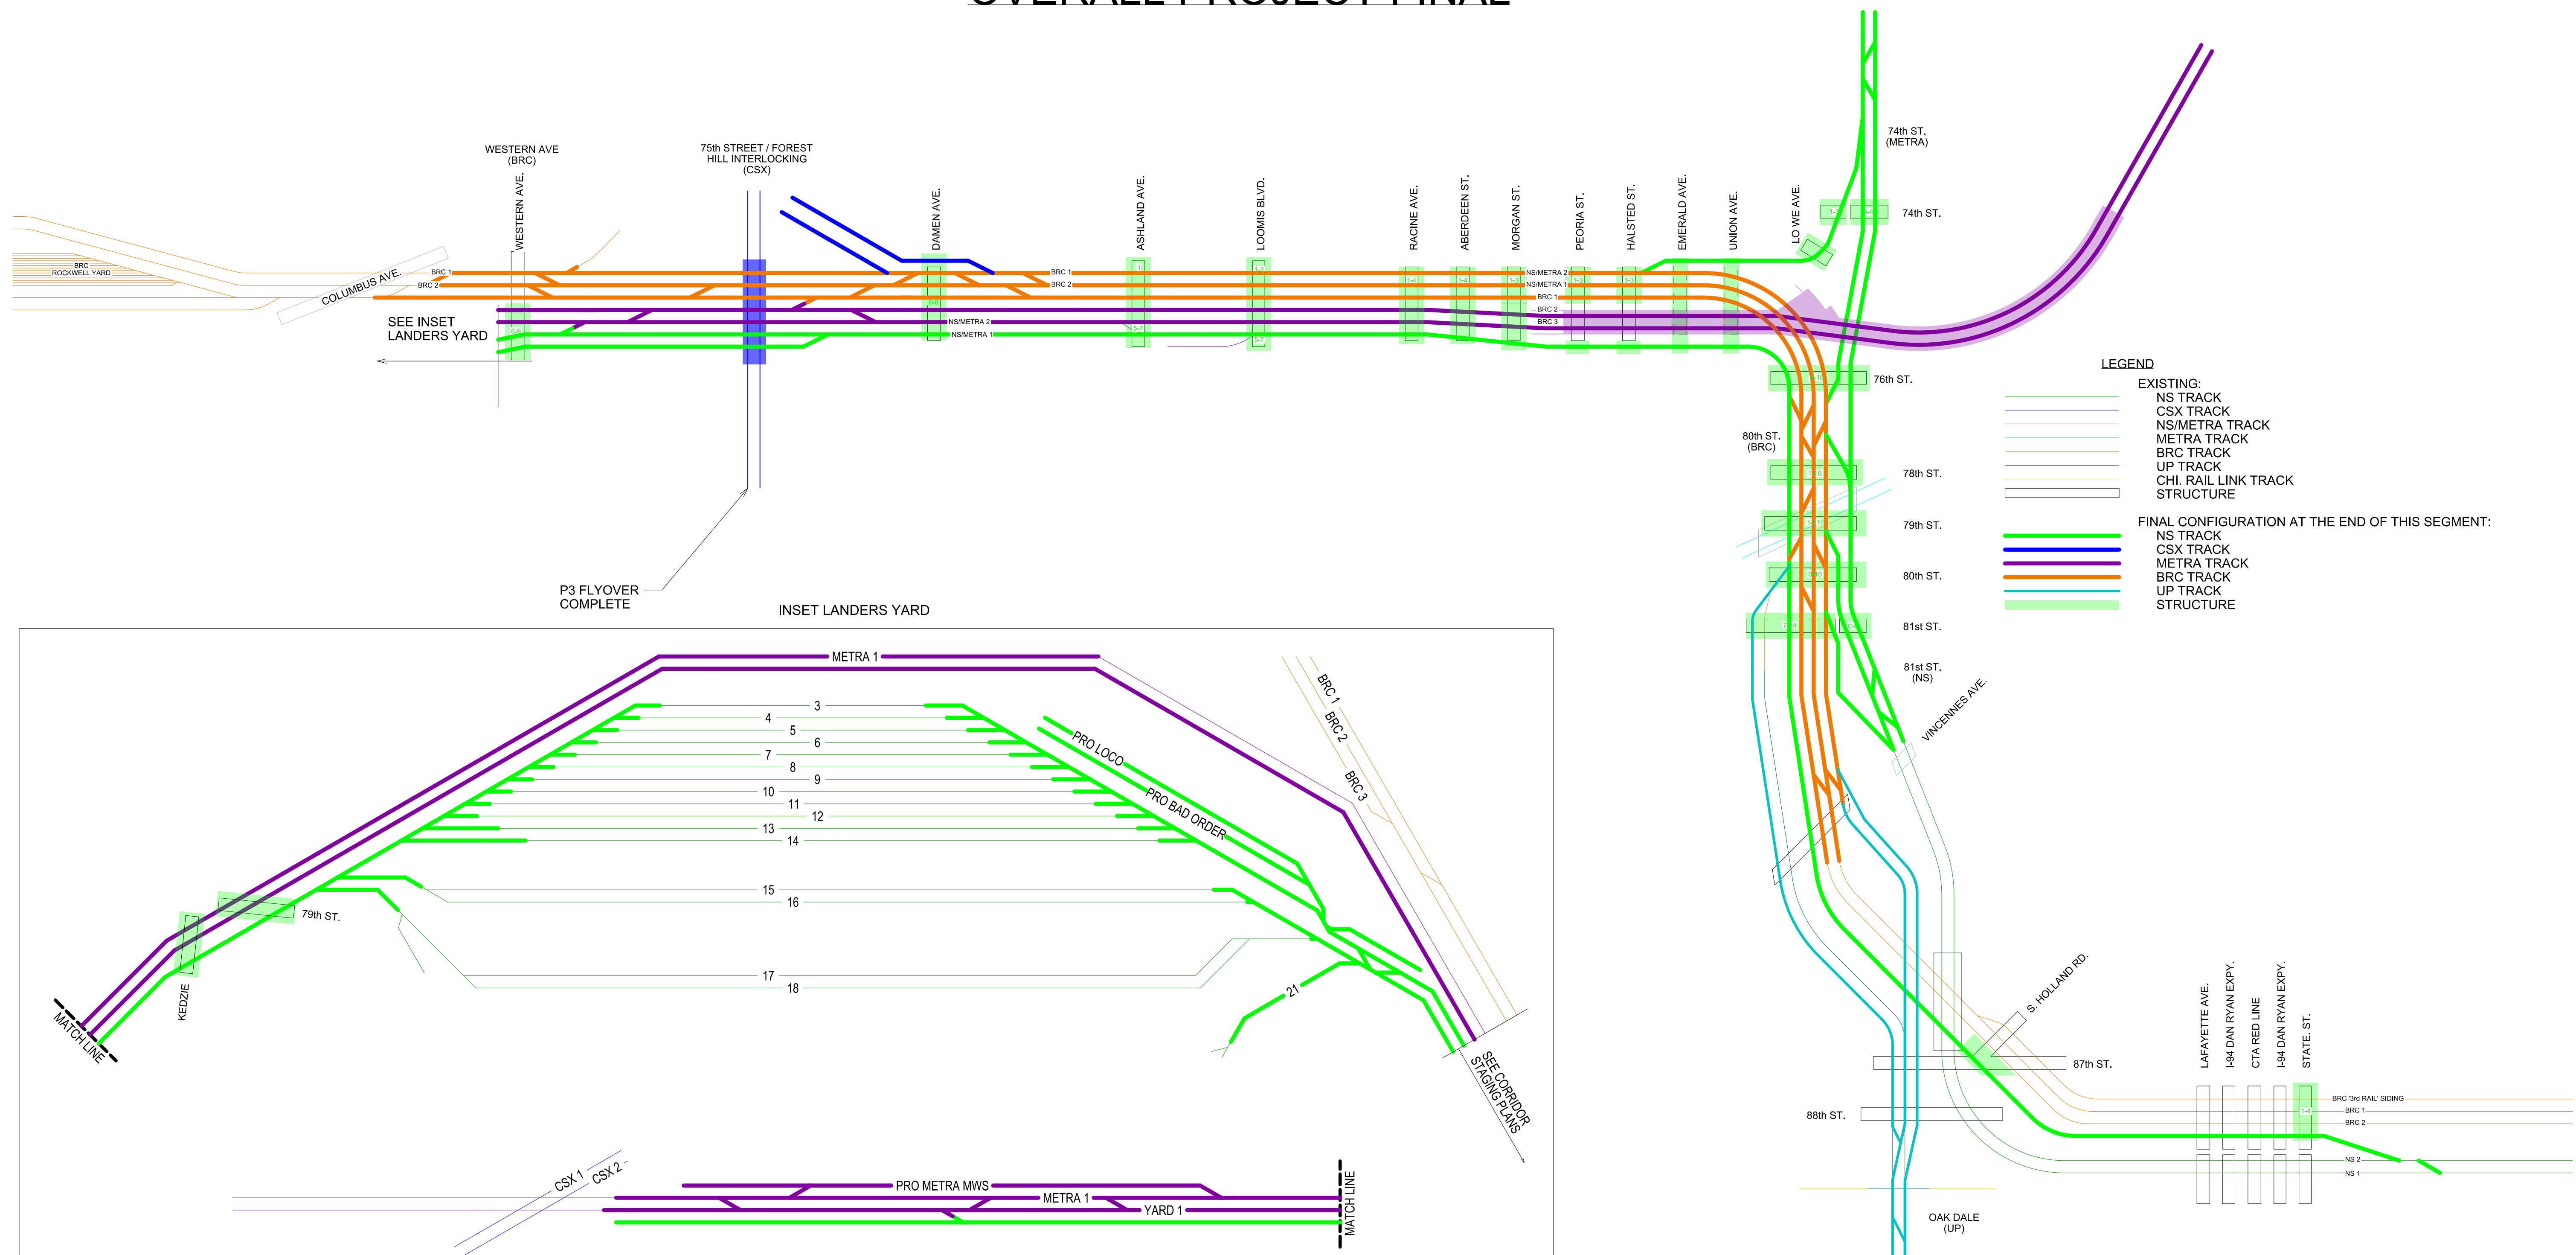

Preliminary Plan  
Not Approved for Operations

**benesch**  
Alfred Benesch & Company  
1230 East Diehl Road, Suite 109  
Naperville, Illinois 60563  
630-577-9100 Job No. 210200.07



R	By	Date	Revision Description

**NS NORFOLK SOUTHERN**  
Owning Company: NORFOLK SOUTHERN RAILWAY

**ENGINEERING**  
DESIGN & CONSTRUCTION

Drawing Date: 08/02/2023	Operating Division: GREAT LAKES	PID Number: D1049
Designed By: RDC	Milepost:	File Number: TRK0123500
Drawn By: SHB	County: COOK	VRN: 1052507

City / State: Chicago, IL  
Project: CREATE EW-2  
CONSTRUCTION STAGING SCHEMATIC  
Drawing Number: **OVERALL PROJ. - FINAL**